
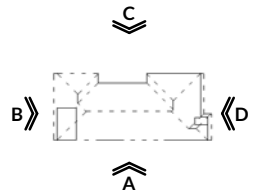


FLOOR AREAS

GARAGE	38.4 m ²
LIVING	109.5 m ²
PATIO	10.4 m ²
PORCH	1.8 m ²
TOTAL	160.1 m ²

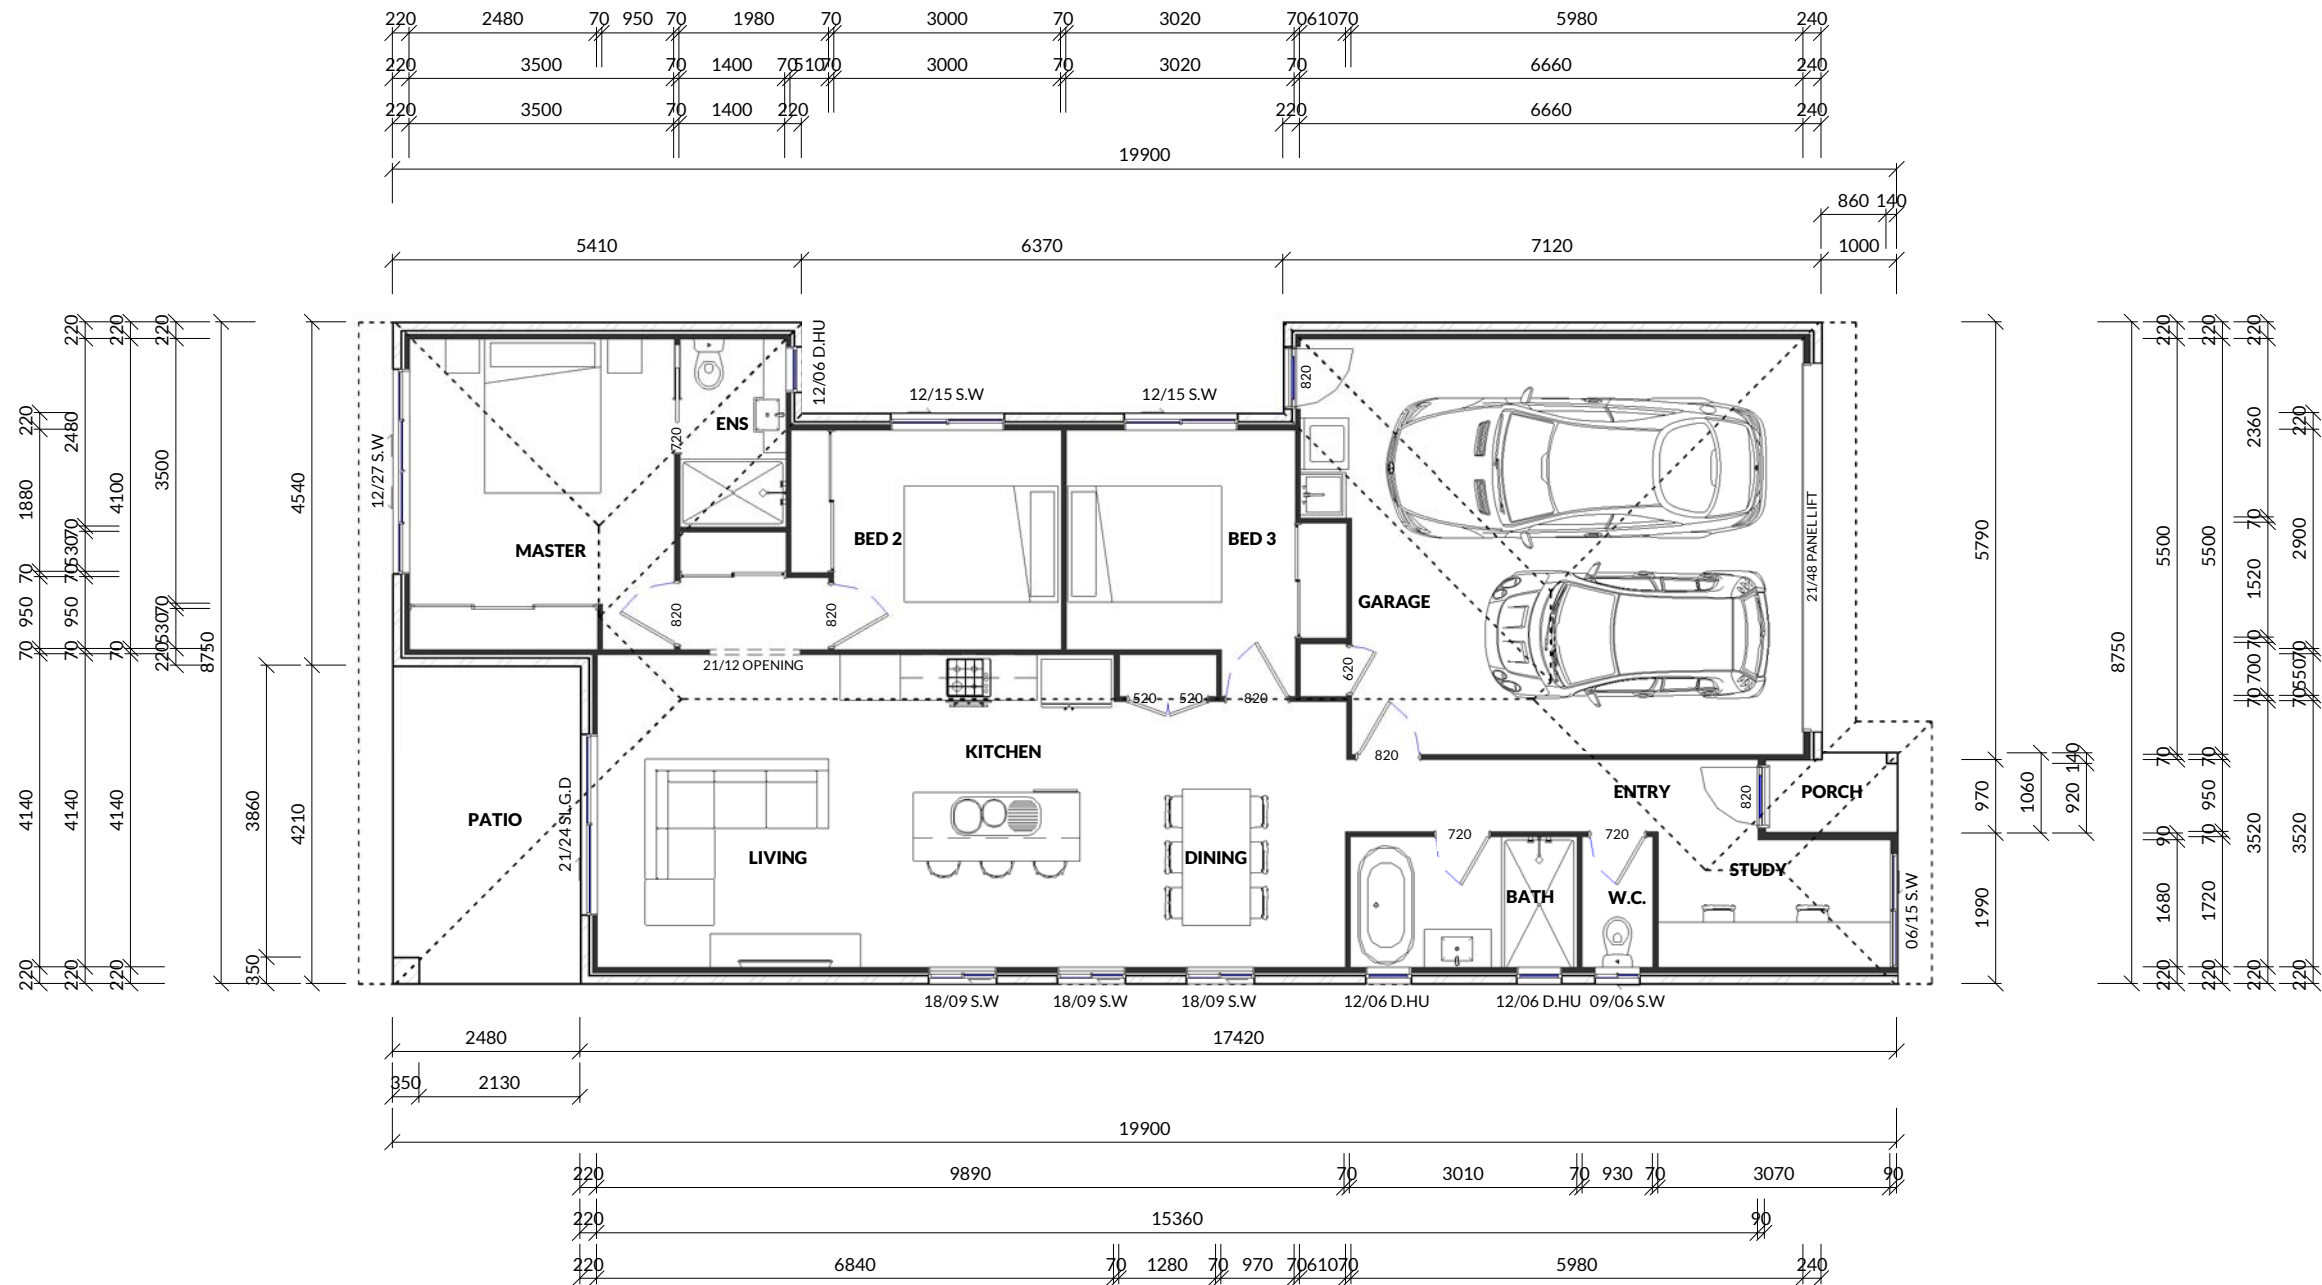

M: 0419 786 578
M: 0403 508 705
E: plans@areidesigns.com.au
W: areidesigns.com.au
ABN: 31614195818
QBCC LIC: 15040397

AREI PLAN CODE:
SERIES 79 CSB2

CLIENT:
??

DRAWING NAME:
FLOOR PLAN

PROJECT:
**PROPOSED RESIDENCE FOR
?? AT
LOT ??**

PLAN NUMBER:
PRICING SET

DATE:
20/09/19

SCALE @ A3
1:100

PAGE NO:
01 OF 05







DRAWN:
??

CHECKED:
BENDYEE

REV.	REVISION DESCRIPTION	APPROV. DATE
A	PRICING SET	20/09/19

© COPYRIGHT AREI DESIGNS
ALL RIGHTS RESERVED

USE SCALE & RULER AS A GUIDE ONLY

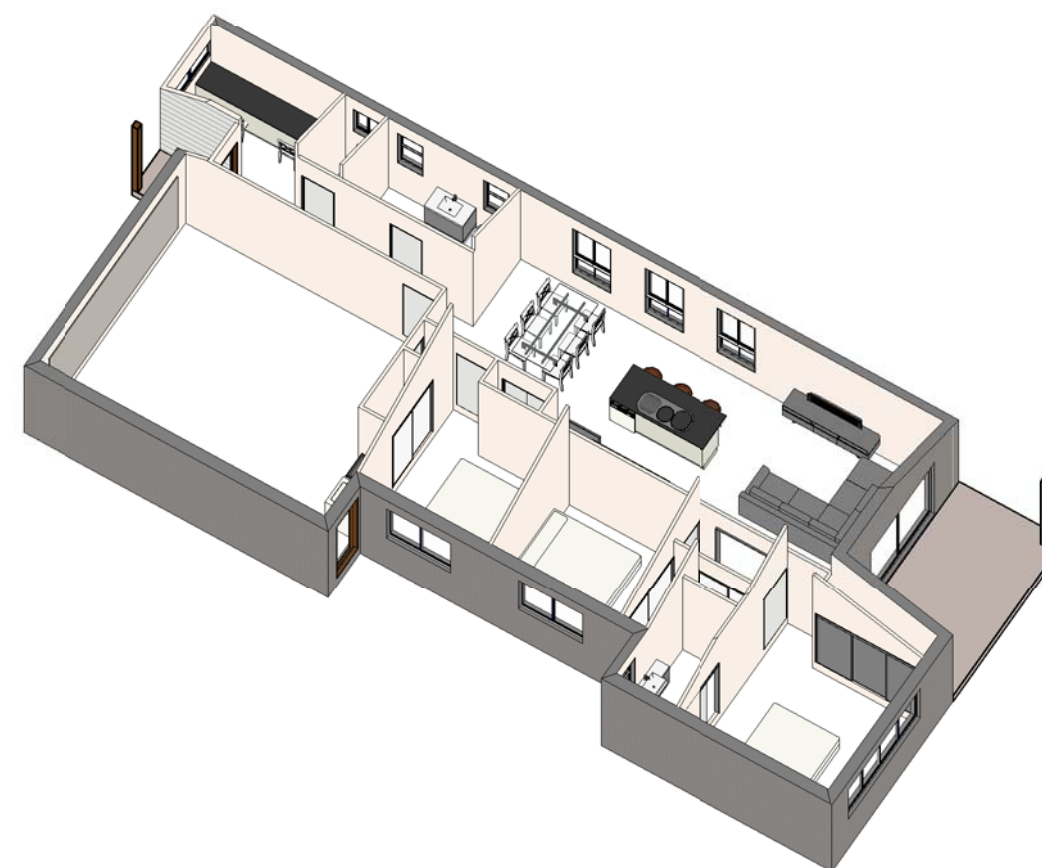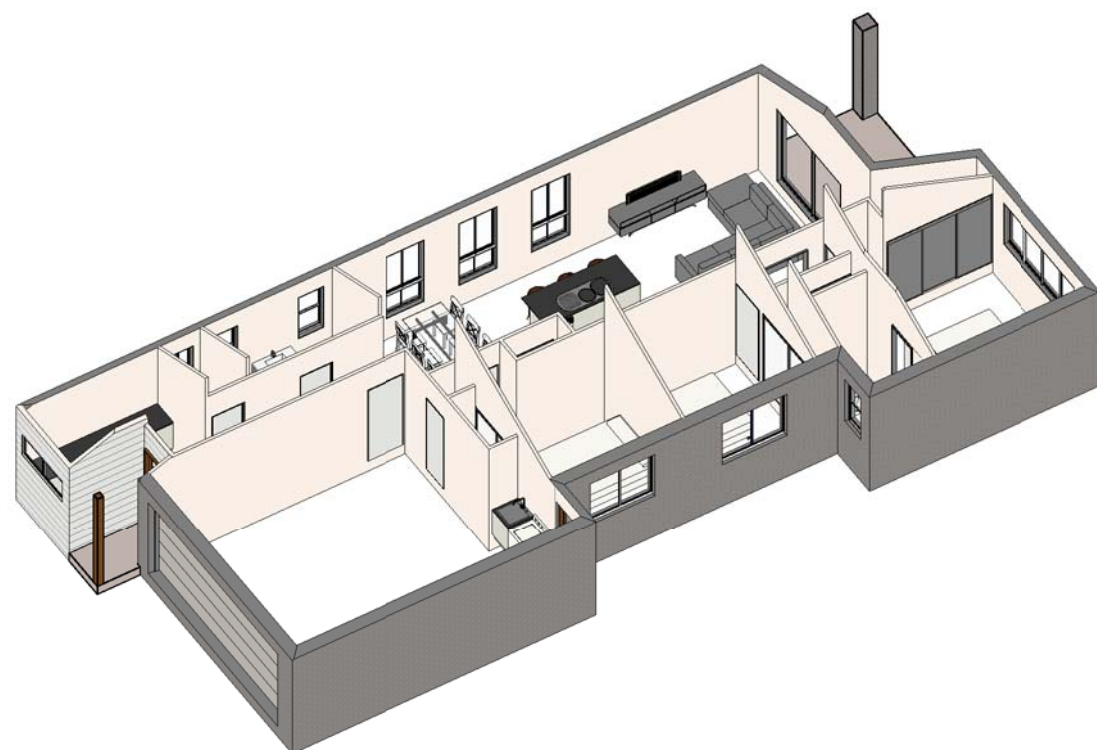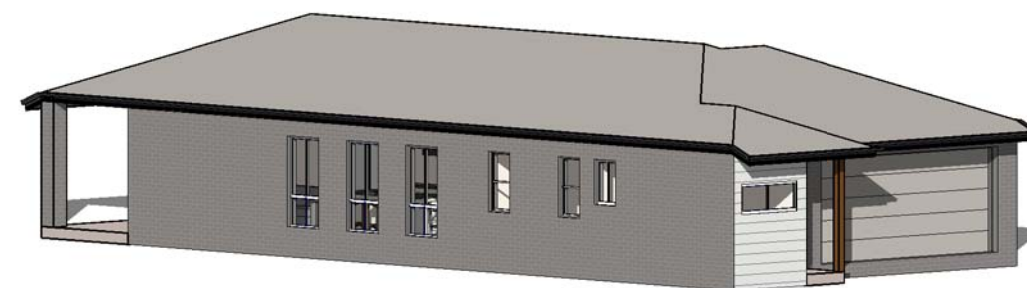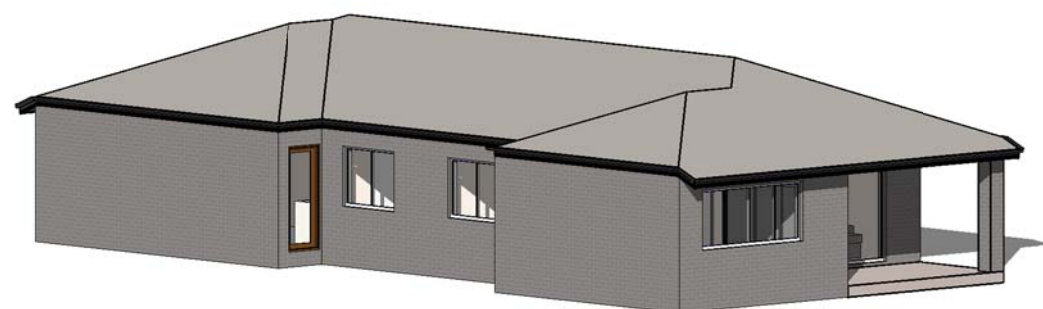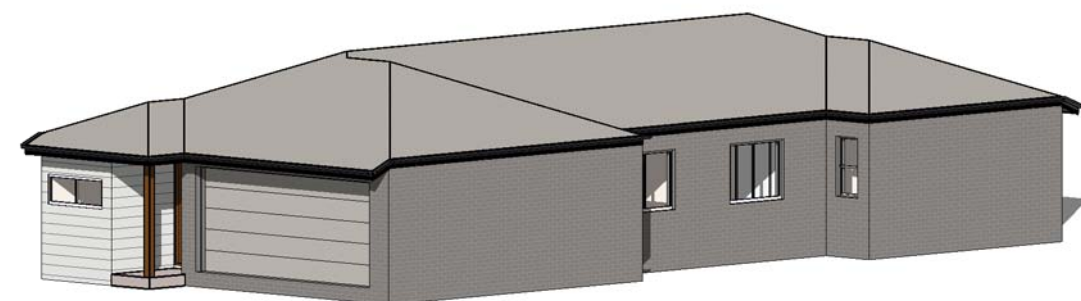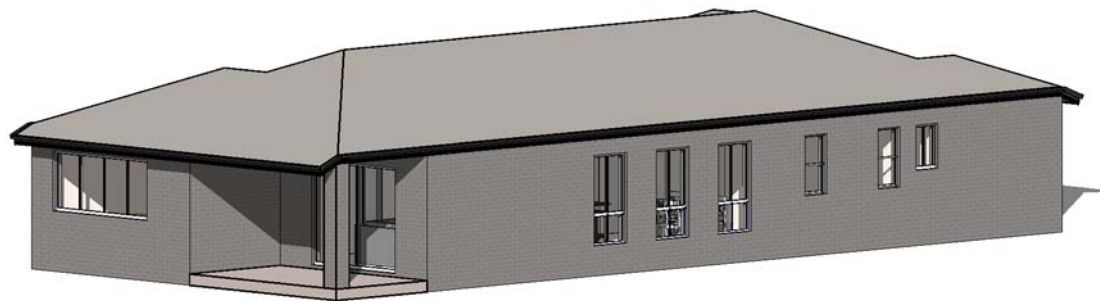

M: 0419 786 578
 M: 0403 508 705
 E: plans@areidesigns.com.au
 W: areidesigns.com.au
 ABN: 31614195818
 QBCC LIC: 15040397

AREI PLAN CODE:
 SERIES 79 CSB2

CLIENT:
 ??

DRAWING NAME:
3D VIEWS



PROJECT:
**PROPOSED RESIDENCE FOR
 ?? AT
 LOT ??
 ??**

PLAN NUMBER:
 PRICING SET
 DATE:
 20/09/19
 SCALE @ A3
 1:150

PAGE NO:
 02 OF 05
 DRAWN:
 ??
 CHECKED:
 BEN DYE

REV.	REVISION DESCRIPTION	APPROV. DATE
A	PRICING SET	20/09/19

© COPYRIGHT AREI DESIGNS
 ALL RIGHTS RESERVED
 USE SCALE & RULER AS A GUIDE ONLY
 0m 1.5m 3m 4.5m 6m 7.5m

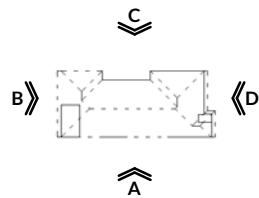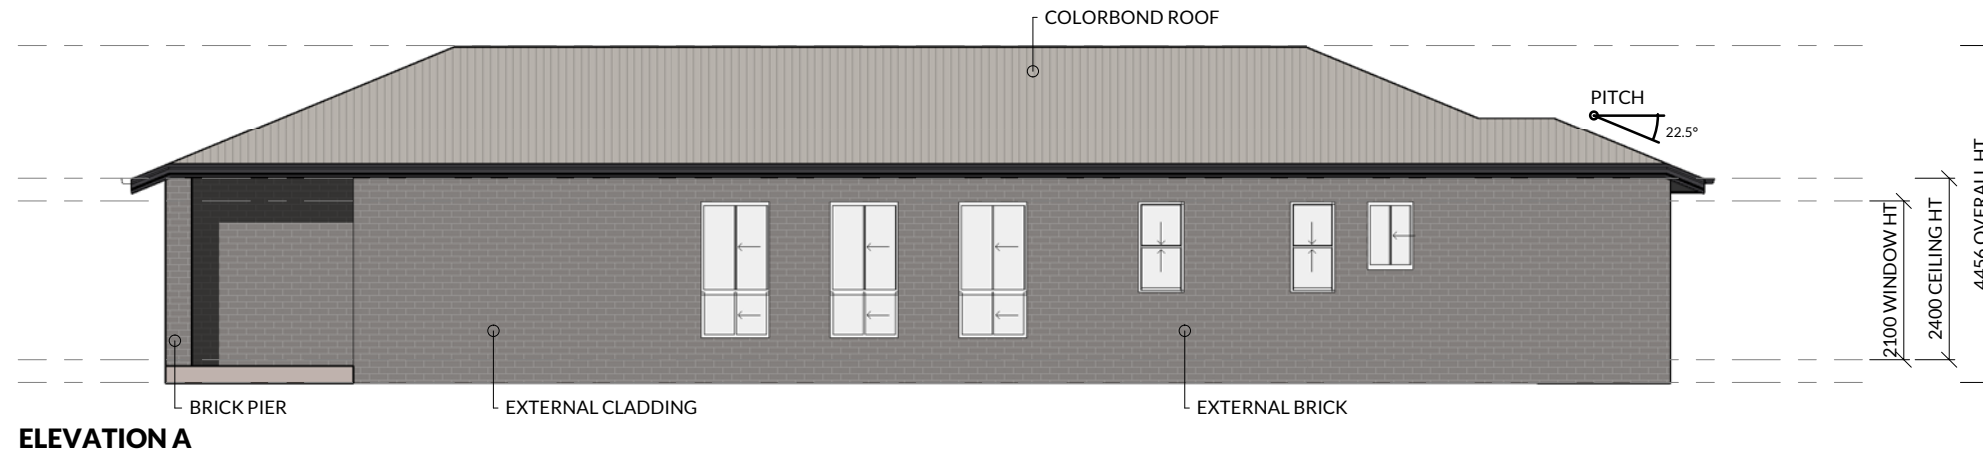

M: 0419 786 578
M: 0403 508 705
E: plans@areidesigns.com.au
W: areidesigns.com.au
ABN: 31614195818
QBCC LIC: 15040397

AREI PLAN CODE:
SERIES 79 CSB2

CLIENT:
??

DRAWING NAME:
ELEVATIONS A & B

PROJECT:
**PROPOSED RESIDENCE FOR
?? AT
LOT ??
??**

PLAN NUMBER:
PRICING SET

DATE:
20/09/19

SCALE @ A3
1:100

PAGE NO:
03 OF 05


DRAWN:
??

CHECKED:
BEN DYE


REV.	REVISION DESCRIPTION	APPROV. DATE
A	PRICING SET	20/09/19

© COPYRIGHT AREI DESIGNS
ALL RIGHTS RESERVED


USE SCALE & RULER AS A GUIDE ONLY

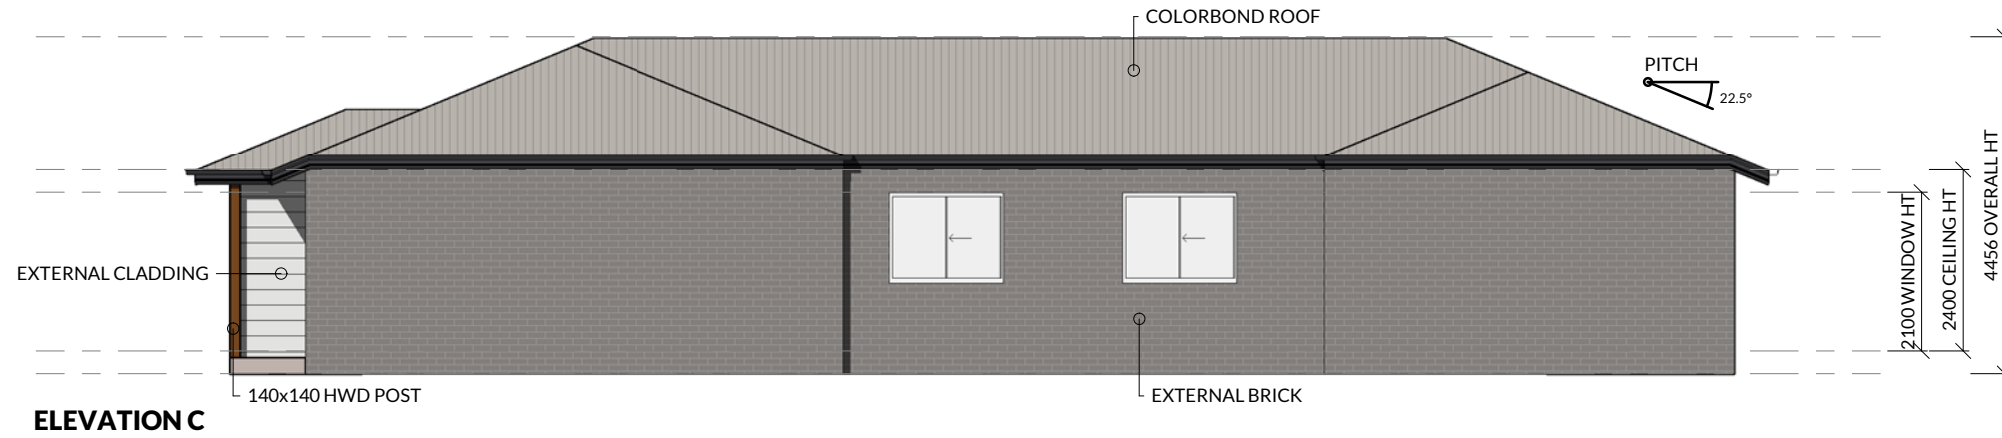

ELEVATION C

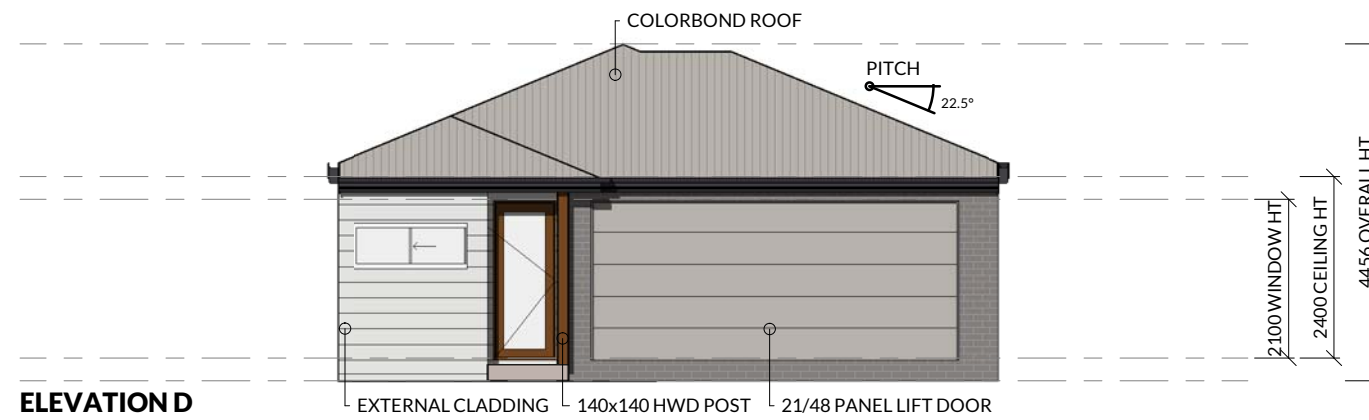

ELEVATION D

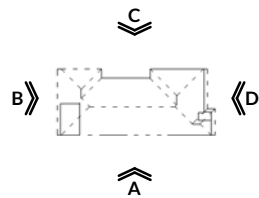

M: 0419 786 578
M: 0403 508 705
E: plans@areidesigns.com.au
W: areidesigns.com.au
ABN: 31614195818
QBCC LIC: 15040397

AREI PLAN CODE:
SERIES 79 CSB2

CLIENT:
??

DRAWING NAME:
ELEVATIONS C & D

PROJECT:
**PROPOSED RESIDENCE FOR
 ?? AT
 LOT ??
 ??**

PLAN NUMBER:
 PRICING SET

DATE:
 20/09/19

SCALE @ A3
 1:100

PAGE NO:
 04 OF 05

DRAWN:
 ??

CHECKED:
 BEN DYE

REV.	REVISION DESCRIPTION	APPROV. DATE
A	PRICING SET	20/09/19

© COPYRIGHT AREI DESIGNS
 ALL RIGHTS RESERVED

USE SCALE & RULER AS A GUIDE ONLY