

FLOOR AREAS

ALFRESCO	28.2 m ²
GARAGE	43.8 m ²
LIVING	249.3 m ²
PORCH	9.4 m ²
TOTAL	330.8 m²



AREI
 M: 0403 508 705
 E: plans@areidesigns.com.au
 W: areidesigns.com.au
 QLD QBCC: 15040886
 VIC VBA: CDB-U 73620
 TAS BSP: 071565667
 ABN: 31 615 195 818


PLAN NUMBER: #0000
 BUILDERS NUMBER: N/A
 AREI PLAN CODE: SERIES 8 ASF5
 CLIENT:
 DRAWING NAME: **FLOOR PLAN**

PROJECT: **PROPOSED RESIDENCE FOR**

CHECKED: CHK
 PAGE NO: 01 OF 07
 SCALE @ A3: 1:100

REV	DESCRIPTION	DRAWN	DATE
A	PRICING SET	YOU	0/0/22

© COPYRIGHT AREI DESIGNS
 ALL RIGHTS RESERVED
 USE SCALE & RULER AS A GUIDE ONLY
 0m 5 1m 5 2m 5 3m 5 4m 5 5m

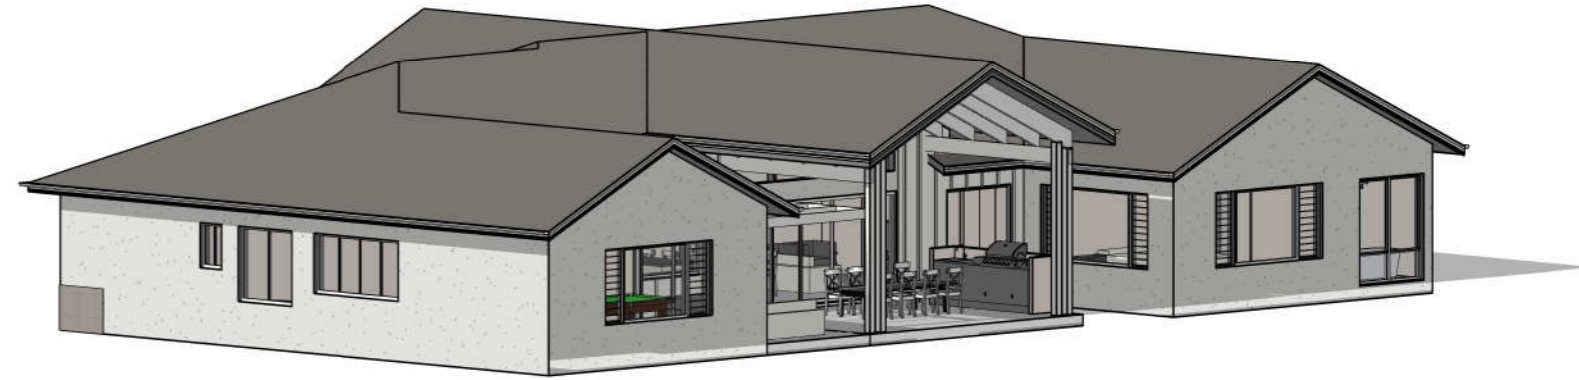

M: 0403 508 705
 E: plans@areidesigns.com.au
 W: areidesigns.com.au
 QLD QBCC: 15040886
 VIC VBA: CDB-U 73620
 TAS BSP: 071565667
 ABN: 31 615 195 818

PLAN NUMBER:
 #0000
 BUILDERS NUMBER:
 N/A
 AREI PLAN CODE:
 SERIES 8 ASF5


CLIENT:
 DRAWING NAME:
3D VIEWS

PROJECT:
PROPOSED RESIDENCE FOR


CHECKED:
 CHK
 PAGE NO:
 02 OF 07
 SCALE @ A3
 1:150

REV	DESCRIPTION	DRAWN	DATE
A	PRICING SET	YOU	0/0/22


© COPYRIGHT AREI DESIGNS
 ALL RIGHTS RESERVED
 USE SCALE & RULER AS A GUIDE ONLY

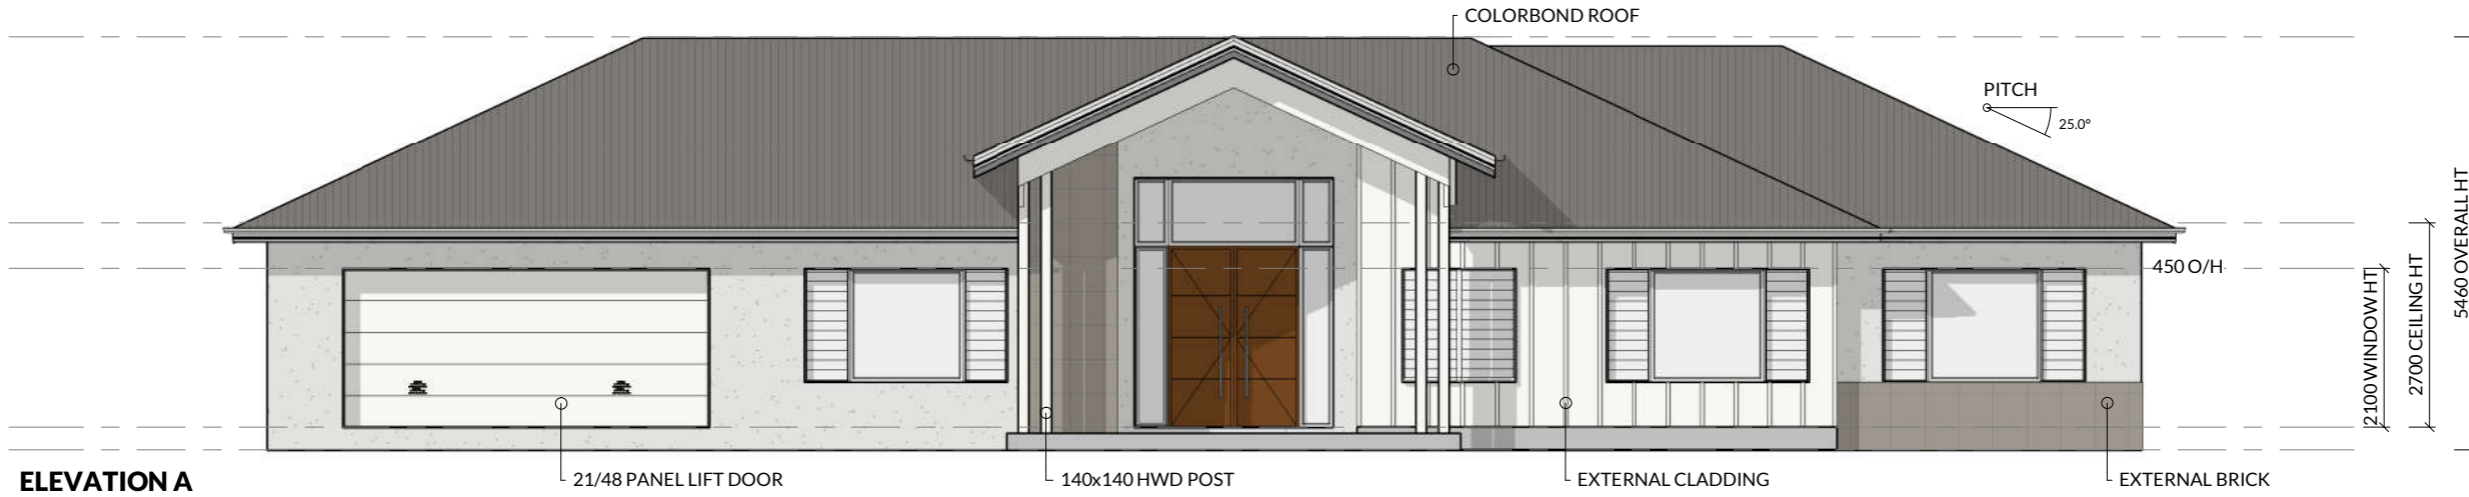

ELEVATION A

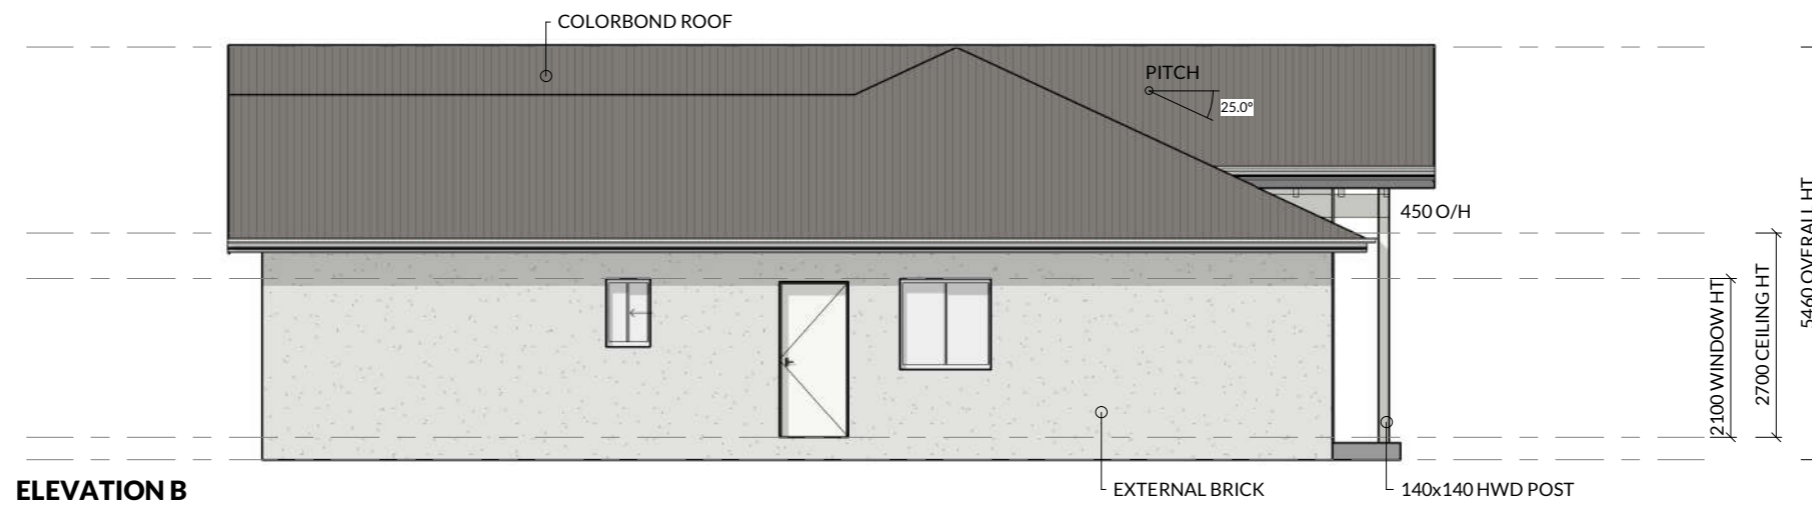

ELEVATION B

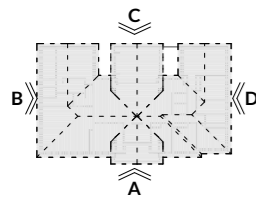

M: 0403 508 705
 E: plans@areidesigns.com.au
 W: areidesigns.com.au
 QLD QBCC: 15040886
 VIC VBA: CDB-U 73620
 TAS BSP: 071565667
 ABN: 31 615 195 818


PLAN NUMBER:
 #0000
 BUILDERS NUMBER:
 N/A
 AREI PLAN CODE:
 SERIES 8 ASF5

CLIENT:
 PROJECT:
PROPOSED RESIDENCE FOR
 DRAWING NAME:
ELEVATIONS A & B

CHECKED:
 CHK
 PAGE NO:
 03 OF 07
 SCALE @ A3
 1:100

REV	DESCRIPTION	DRAWN	DATE
A	PRICING SET	YOU	0/0/22


© COPYRIGHT AREI DESIGNS
 ALL RIGHTS RESERVED
 USE SCALE & RULER AS A GUIDE ONLY

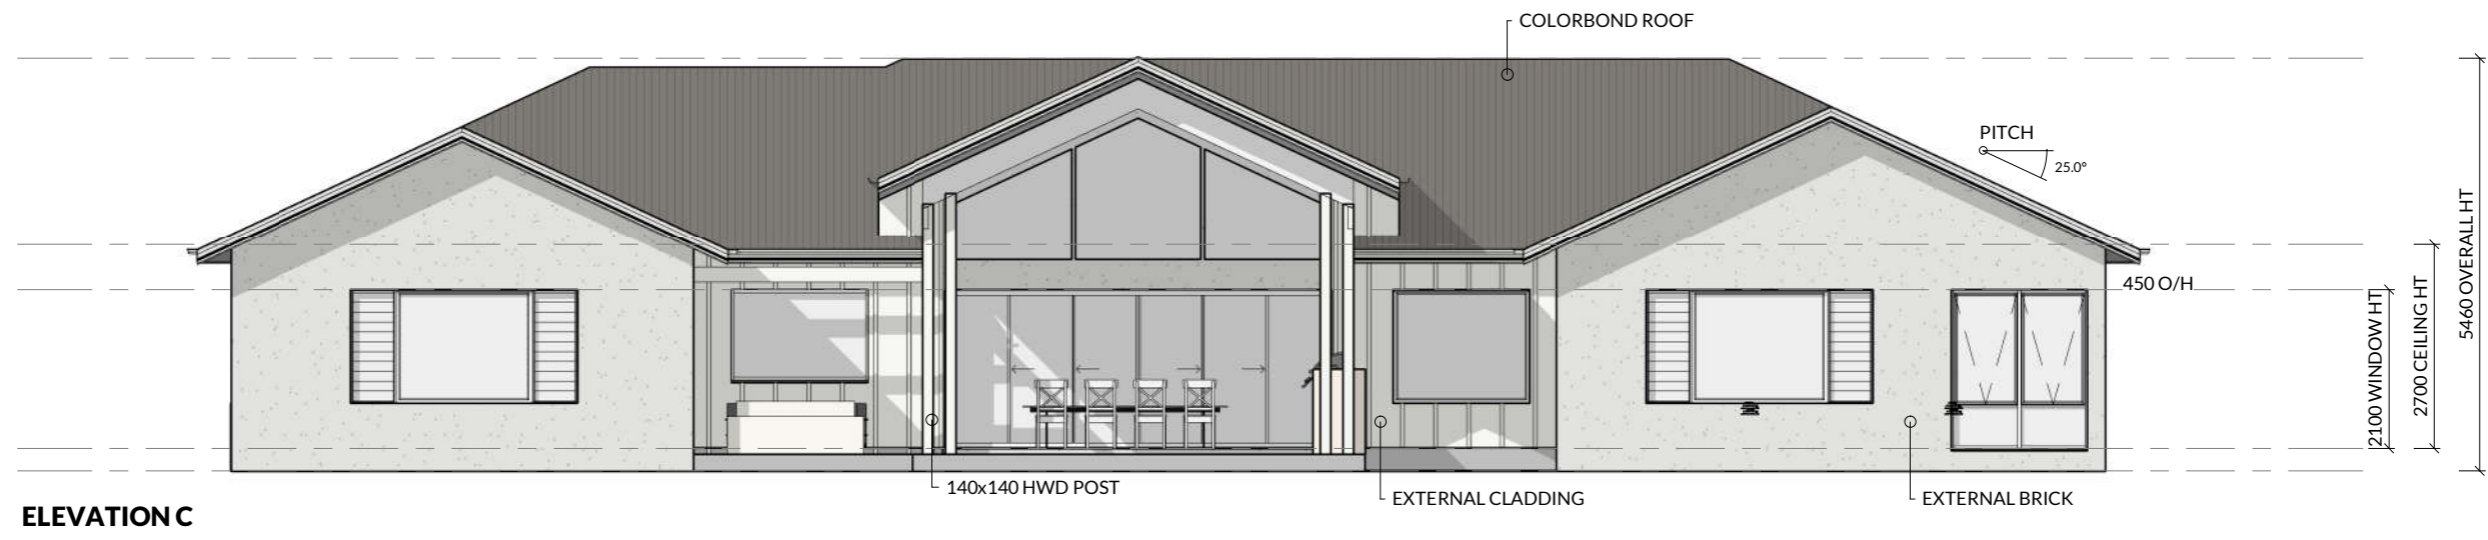

ELEVATION C



ELEVATION D

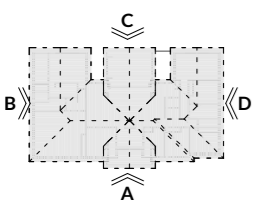

M: 0403 508 705
 E: plans@areidesigns.com.au
 W: areidesigns.com.au
 QLD QBCC: 15040886
 VIC VBA: CDB-U 73620
 TAS BSP: 071565667
 ABN: 31 615 195 818

PLAN NUMBER: #0000
 BUILDERS NUMBER: N/A
 AREI PLAN CODE: SERIES 8 ASF5

CLIENT:
 DRAWING NAME: **ELEVATIONS C & D**

PROJECT: **PROPOSED RESIDENCE FOR**

CHECKED: CHK
 PAGE NO: 04 OF 07
 SCALE @ A3: 1:100

REV	DESCRIPTION	DRAWN	DATE
A	PRICING SET	YOU	0/0/22

© COPYRIGHT AREI DESIGNS
 ALL RIGHTS RESERVED
 USE SCALE & RULER AS A GUIDE ONLY